


Graphic Override_Category

project originator volume level type role number status revision

LAB - BBD - ZZ - XX - DR - Z - 0705 CR C01

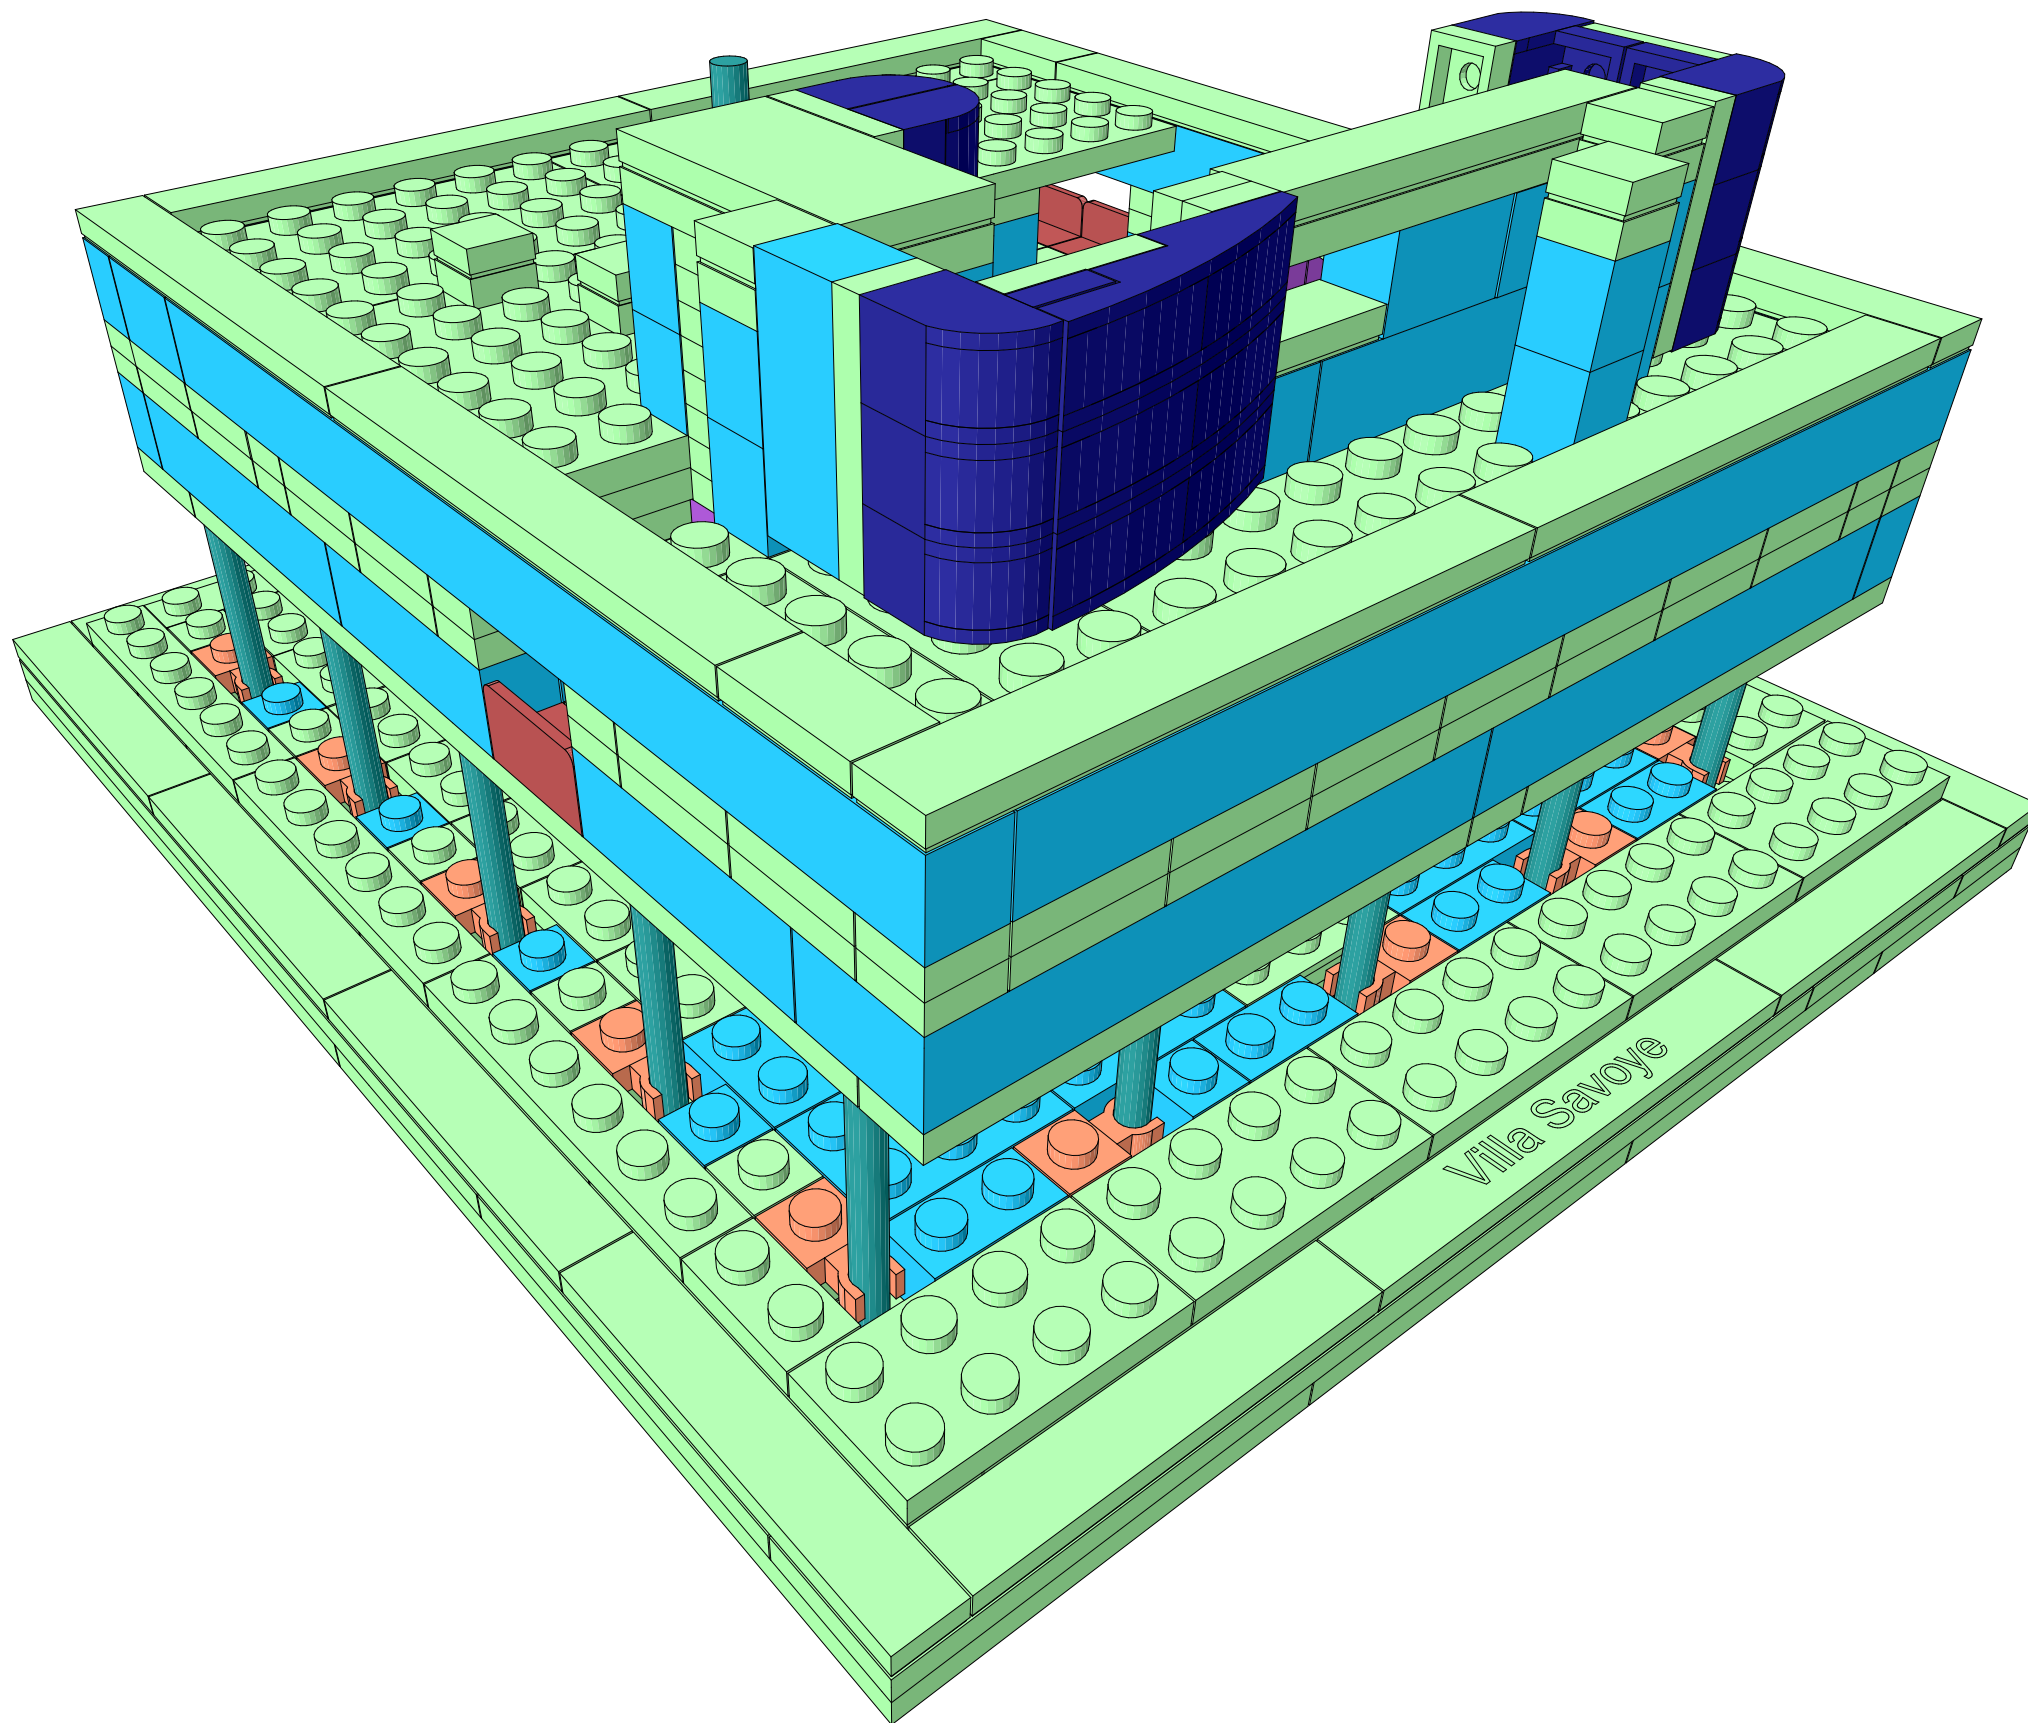

Category Key

	SYSTEM: BRICKS
	SYSTEM: BRICKS WITH BOWS AND ARCHES
	SYSTEM: BRICKS, SPECIAL
	SYSTEM: BRICKS, SPECIAL CIRCLES AND ANGLES
	SYSTEM: BRICKS, SPECIAL HOLE AND CONNECTING BUSH
	SYSTEM: BRICKS, WITH SLOPE
	SYSTEM: FRAMES, WINDOWS, WALLS AND DOORS
	SYSTEM: PLATES
	SYSTEM: PLATES, SPECIAL
	SYSTEM: SIGNS, FLAGS AND POLES
	TECHNICAL: CONNECTORS